

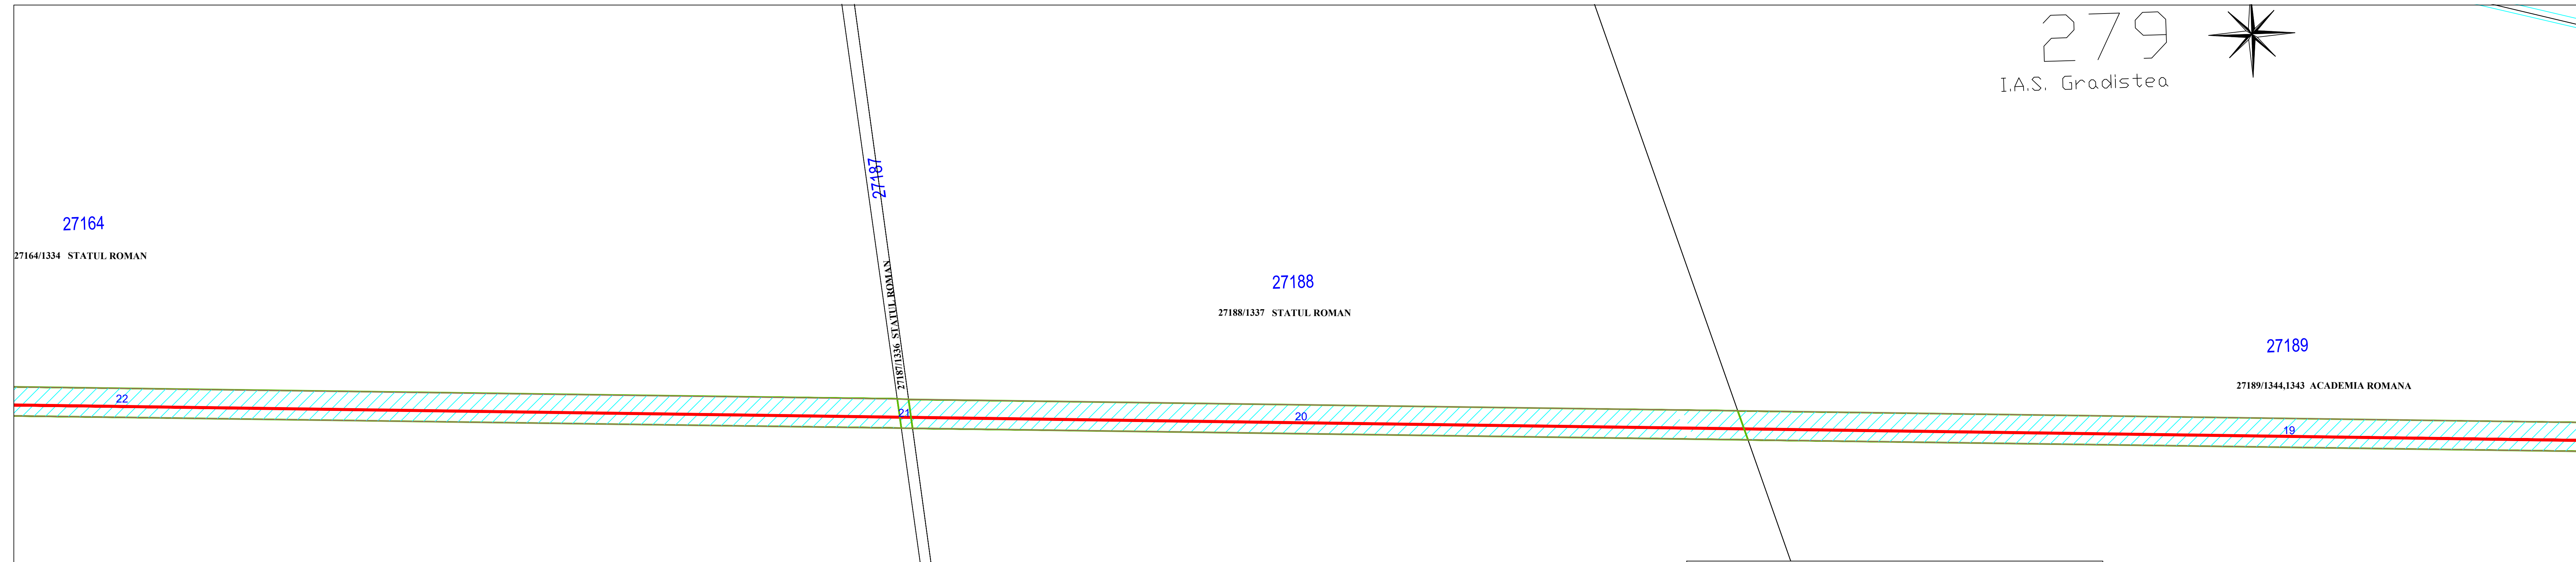


279
I.A.S. Gradistea

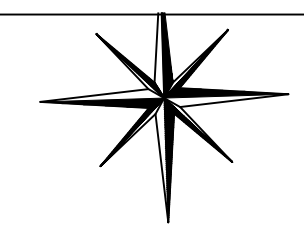

- LEGENDA:**
- Fir Dn 1000, proiectat
 - Limita teritorial administrativa
 - Limita intravilan
 - Drumuri
 - Delimitare culoar de lucru
 - De - Drum exploatare Dc - Drum comunal
 - DN- Drum national DJ - Drum judetean
 - Extravilan afectat

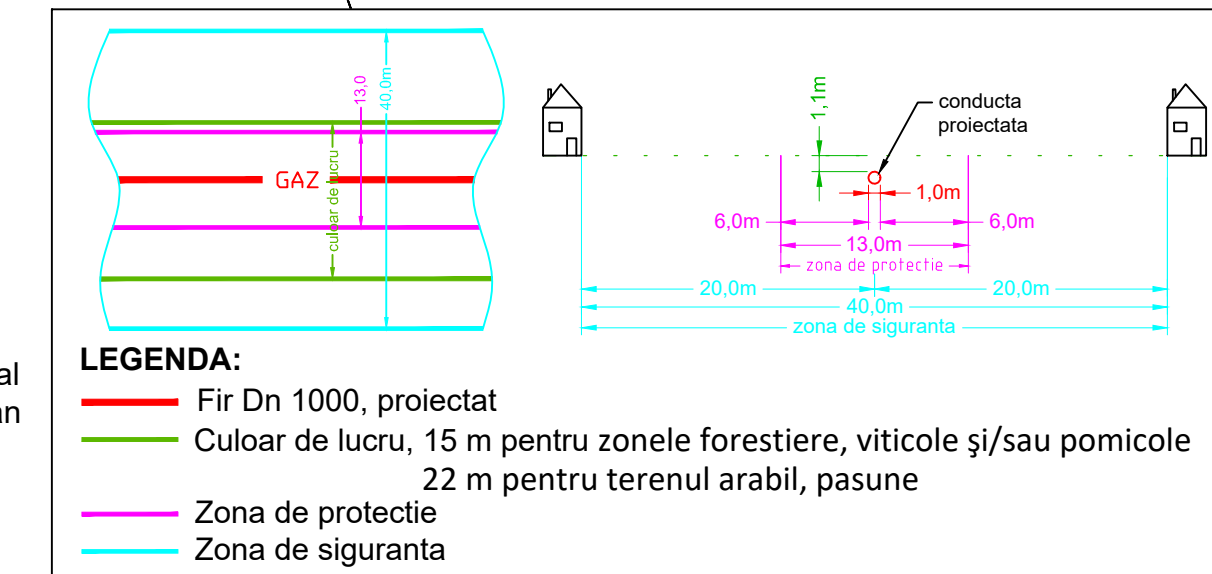

INFORMATII CU ACCES LIMITAT							
REV.	DES.	DATA	VER.	DATA	APR.	DATA	COMENTARII
DESENUL/DOCUMENTUL ESTE PROPRIETATEA SNTGN TRANSGAZ SA, TRANSMITEREA SAU REPRODUCEREA INTEGRALA SAU PARTIALA, FARA APROBAREA SCRISA S.N.T.G.N. TRANSGAZ S.A., SE SANCTIONEAZA CONFORM LEGII Nr. 8/1996							
						Conducta de transport gaze naturale Țărmul Mării Negre - Podișor	
DEPARTAMENTUL PROIECTARE SI CERCETARE						PT 1075/ 2016	
Ridicat TOPO	S.C.	MELNY	TOPO S.R.L.	Scara		Plan de situatie	
Proiectat	ing.M.Serban			1 : 2000		UAT BORCEA	
Desenat	ing.M.Bordi					jud. Calarasi	
Verificat	ing.I.Pop			data:			
Aprobat	ing.A.Brasoveanu			2018			
						plansa 6/21 1000x297	

Cn1335

Cn1336