


Tarla 7/2


Tarla 7/1

Tarla 6

LIMITA UAT CEACU
LIMITA UAT STEFAN VODA

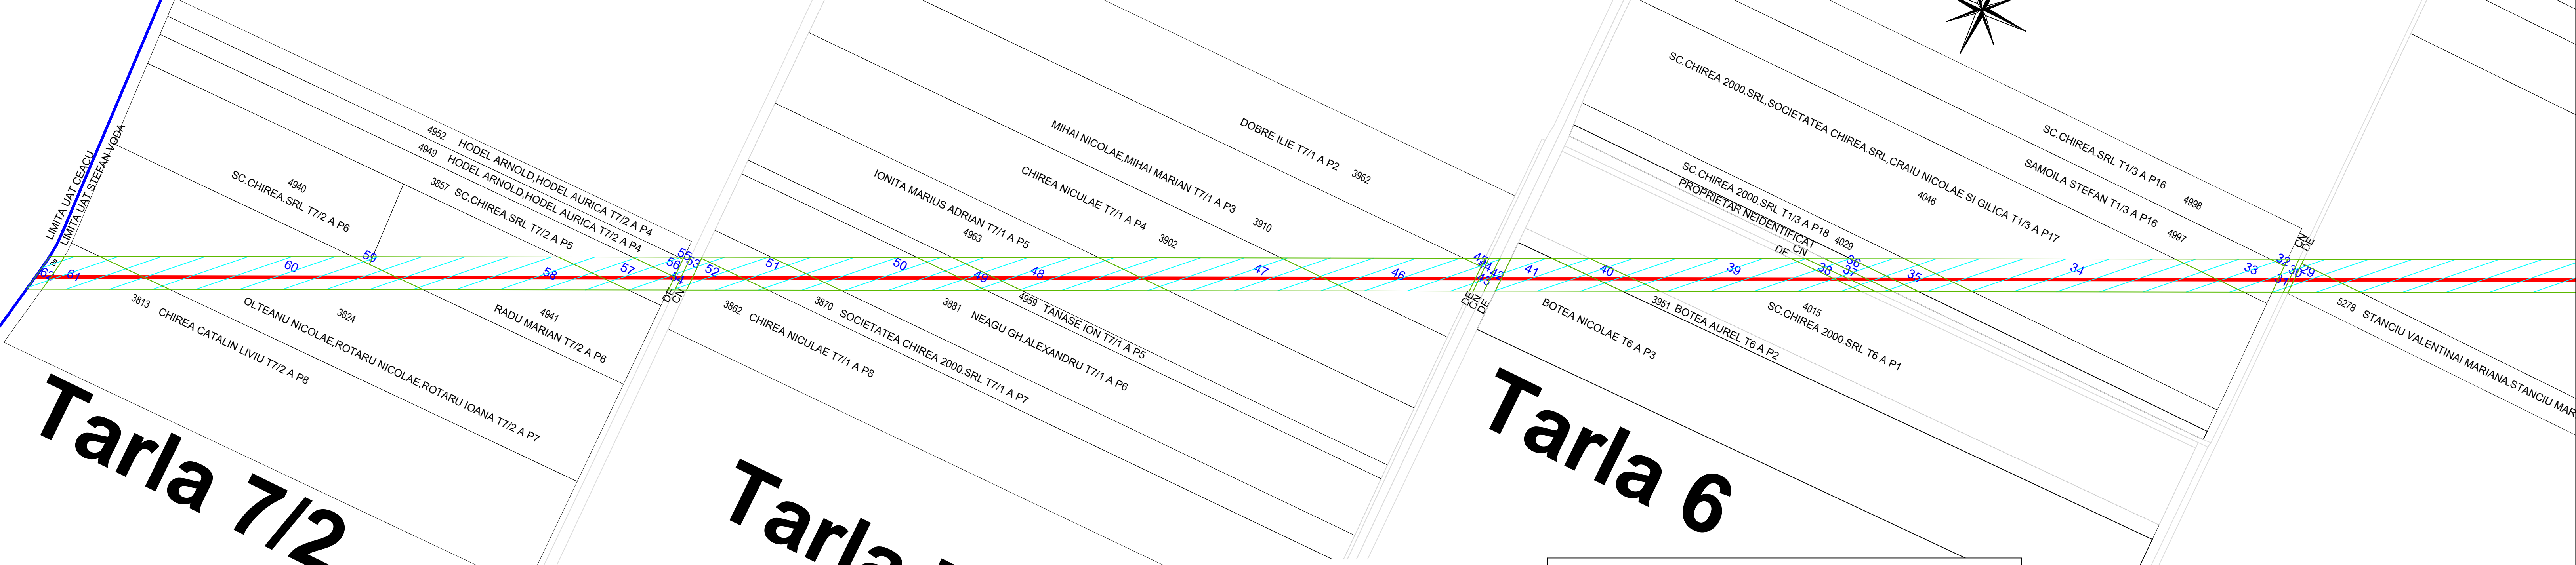

- LEGENDA:**
- Fir Dn 1000, proiectat
 - Limita teritorial administrativa
 - Limita intravilan
 - Drumuri
 - Delimitare culoar de lucru
 - De - Drum exploatare Dc - Drum comunal
 - DN- Drum national DJ - Drum judetean
 - Extravilan afectat

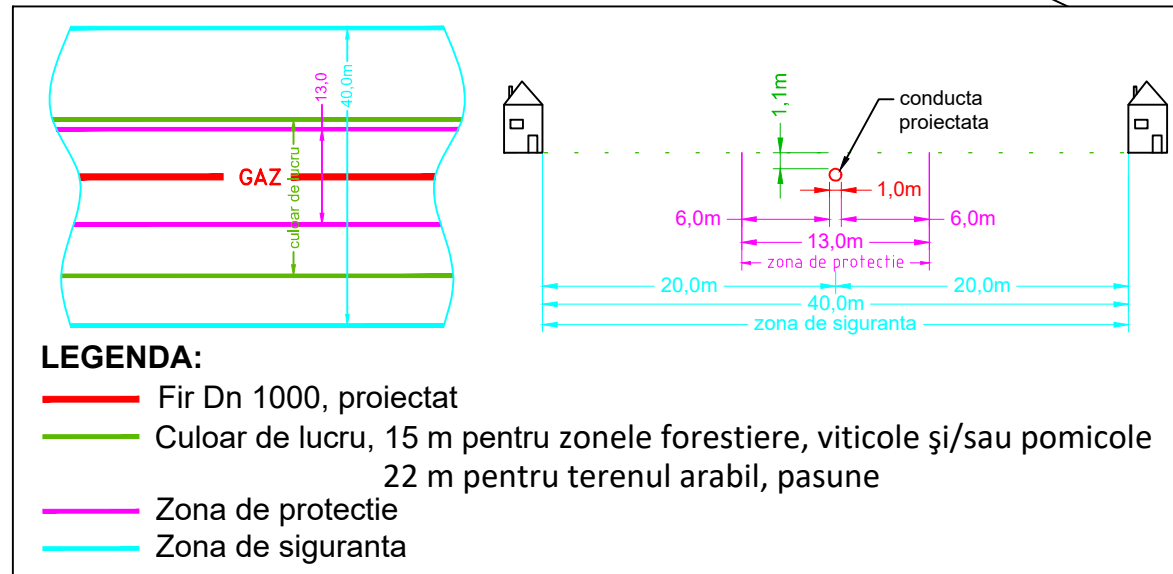

REV.	DES.	DATA	VER.	DATA	APR.	DATA	COMENTARII

INFORMATII CU ACCES LIMITAT

DESENUL/DOCUMENTUL ESTE PROPRIETATEA SNTGN TRANSGAZ SA, TRANSMITEREA SAU REPRODUCEREA INTEGRALA SAU PARTIALA, FARA APROBAREA SCRISA S.N.T.G.N. TRANSGAZ S.A., SE SANCTIONEAZA CONFORM LEGII Nr. 8/1996

TRANSGAZ MAGISTRALA ENERGIEI		PT 1075/ 2016
DEPARTAMENTUL PROIECTARE SI CERCETARE		
Ridicat TOPO	S.C. Primum Meridian S.R.L.	Plan de situatie UAT STEFAN VODA jud. Calarasi-PLANSĂ 2
Proiectat	ing.M.Serban	
Desenat	ing.M.Bordi	
Verificat	ing.I.Pop	
Aprobat	ing.A.Brasoveanu	Scara 1 : 2000
data: 2018		plansa 2/2 1000x297